


PERSPECTIVE VIEW

NO SCALE


12.2.24

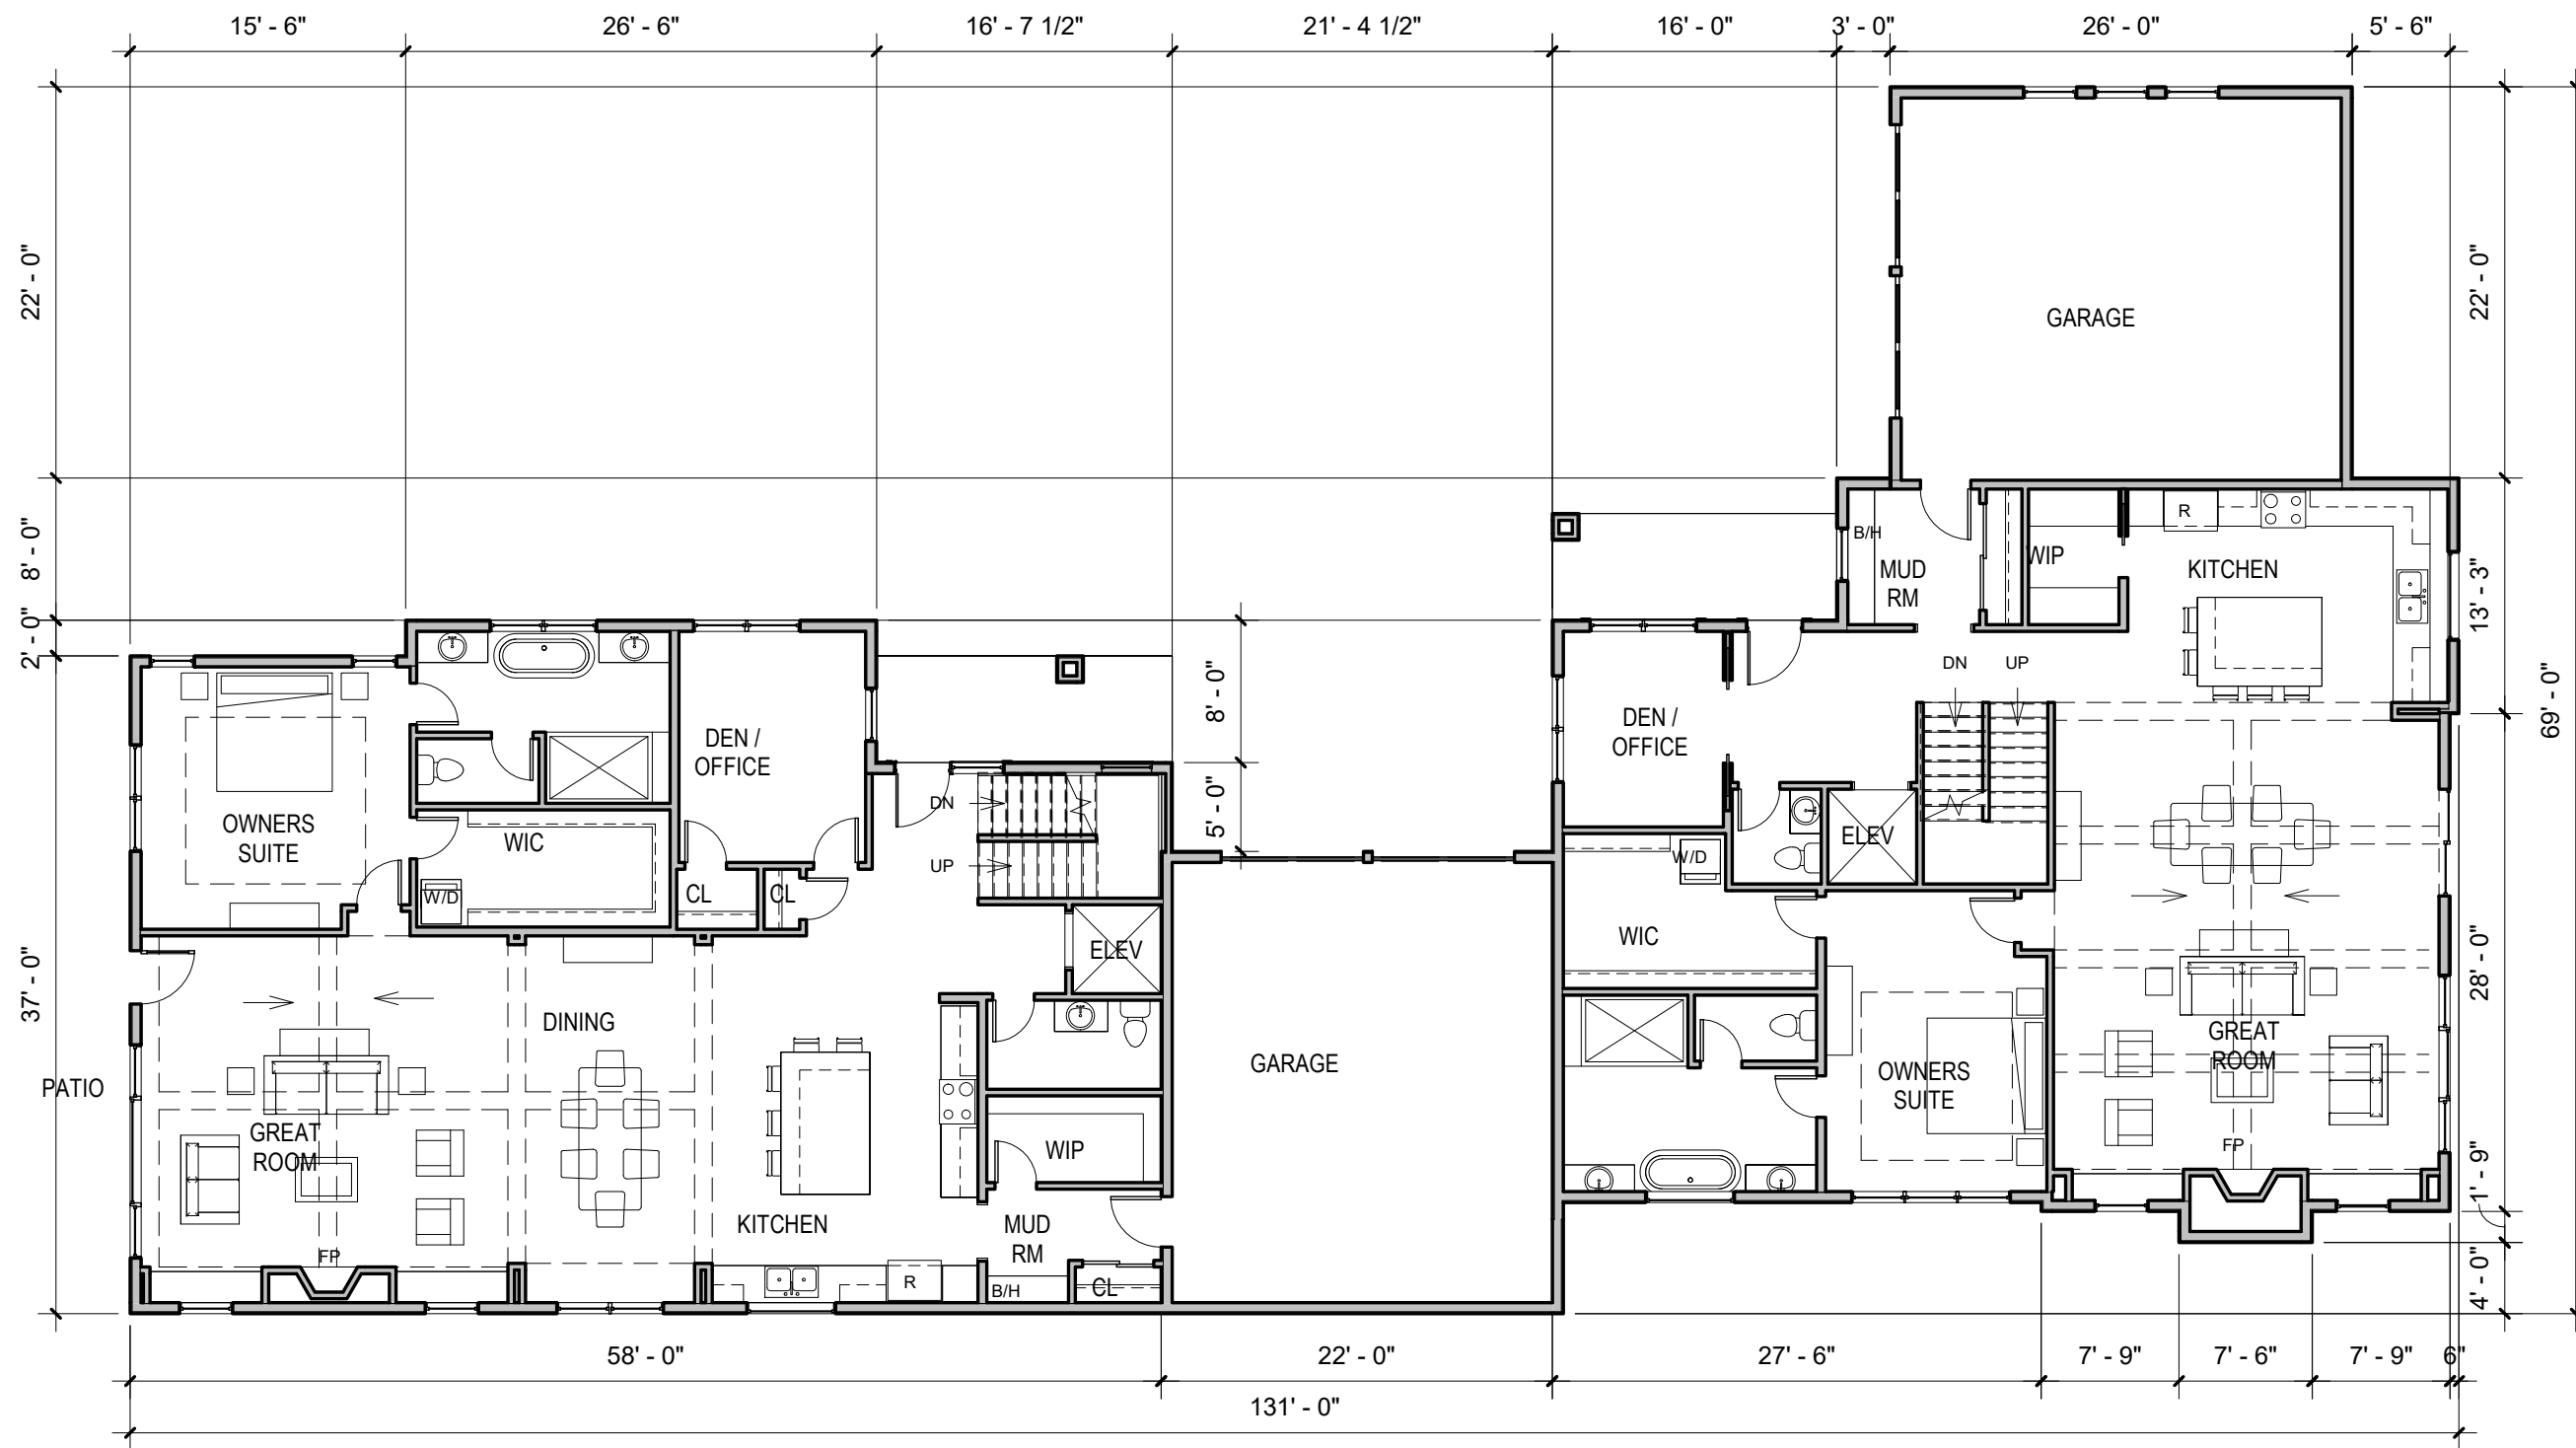

BUILDING PLAN - MAIN LEVEL

SCALE: 3/32" = 1'-0"

12.2.24

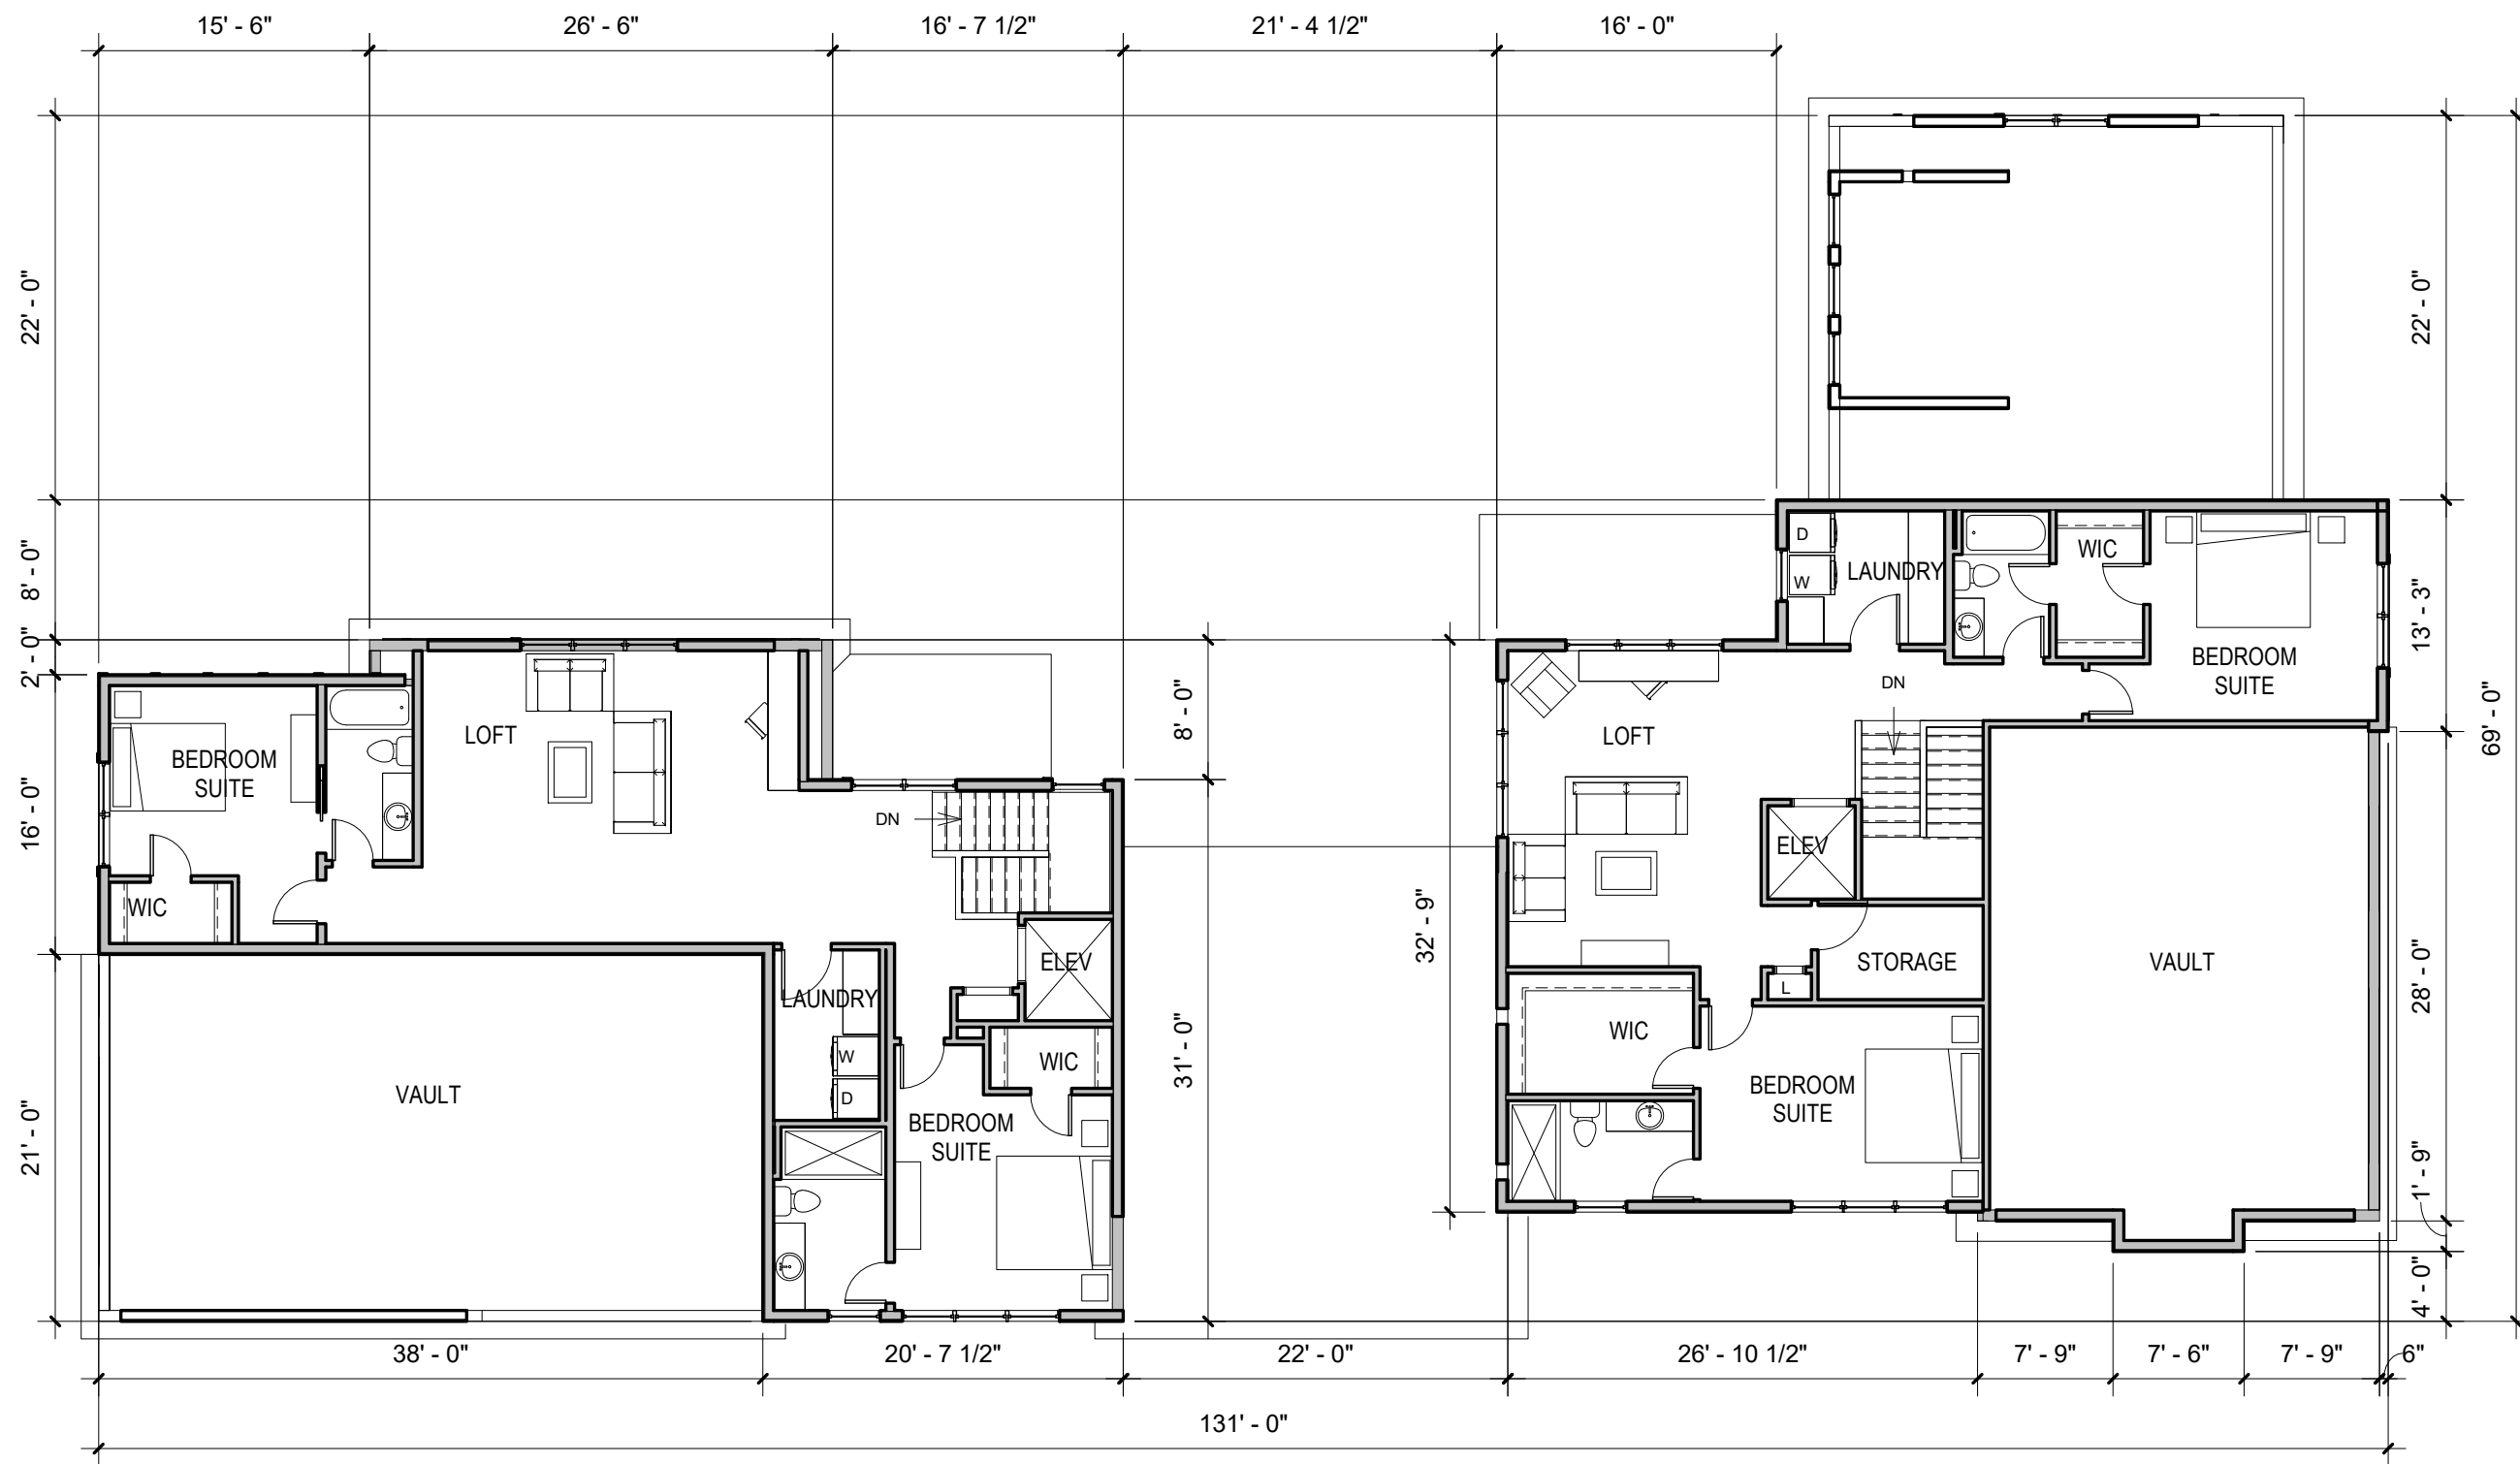

BUILDING PLAN - UPPER LEVEL
 SCALE: 3/32" = 1'-0"



FRONT ELEVATION

SCALE: 3/32" = 1'-0"



REAR ELEVATION


SCALE: 3/32" = 1'-0"

12.2.24



SIDE ELEVATION

SCALE: 3/32" = 1'-0"

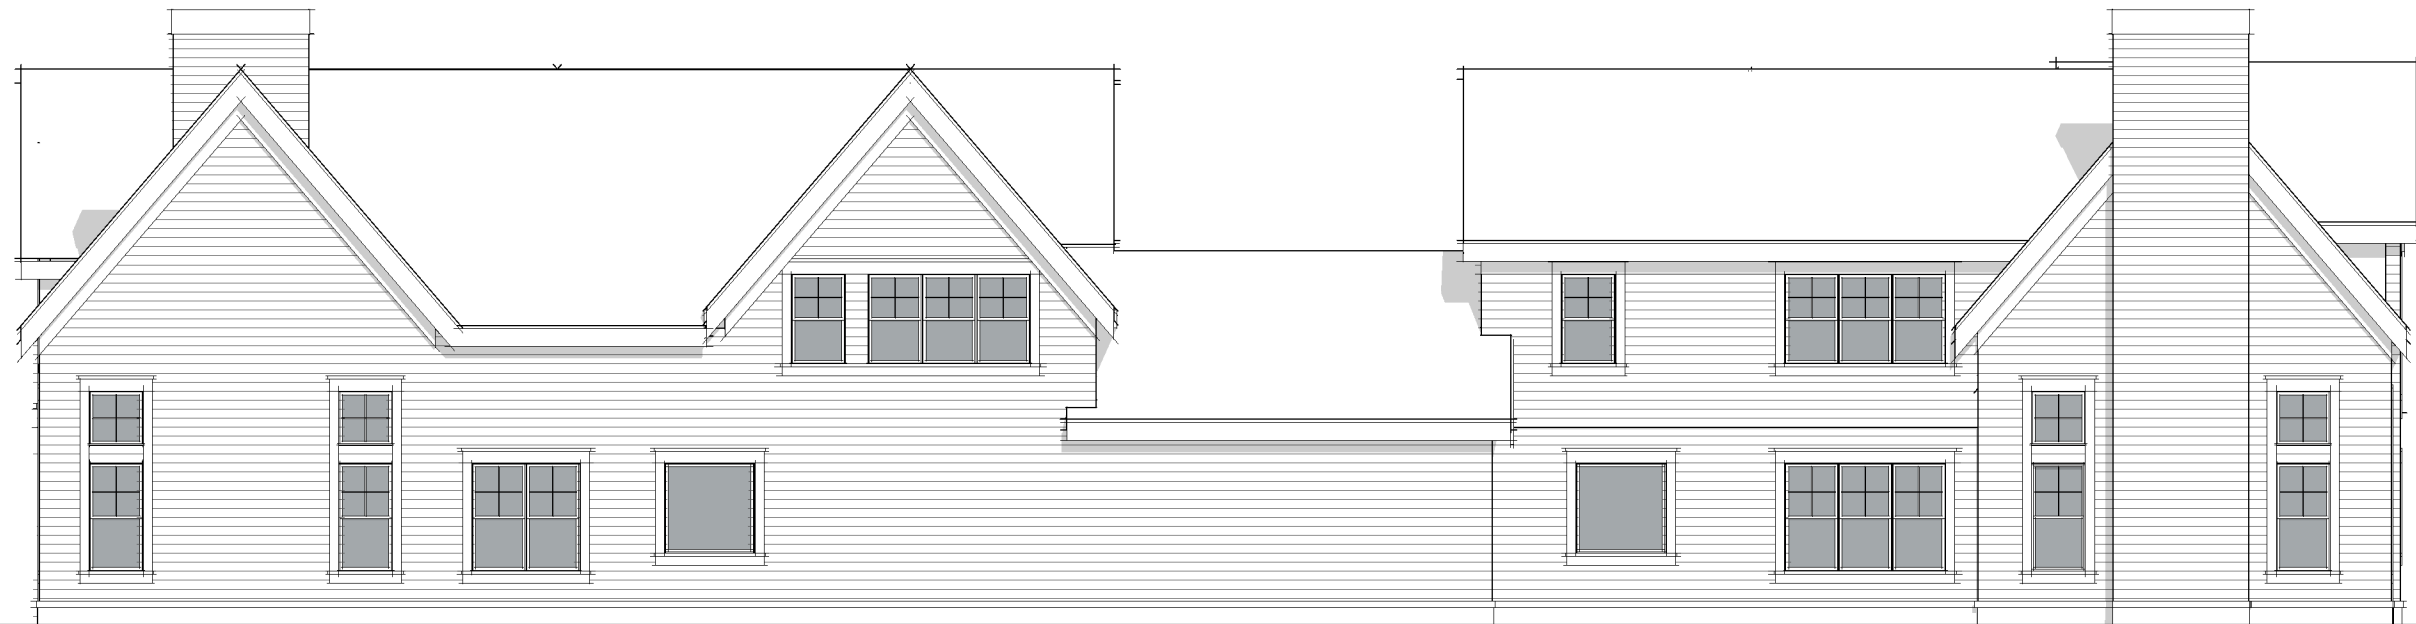

SIDE ELEVATION

SCALE: 3/32" = 1'-0"

12.2.24