


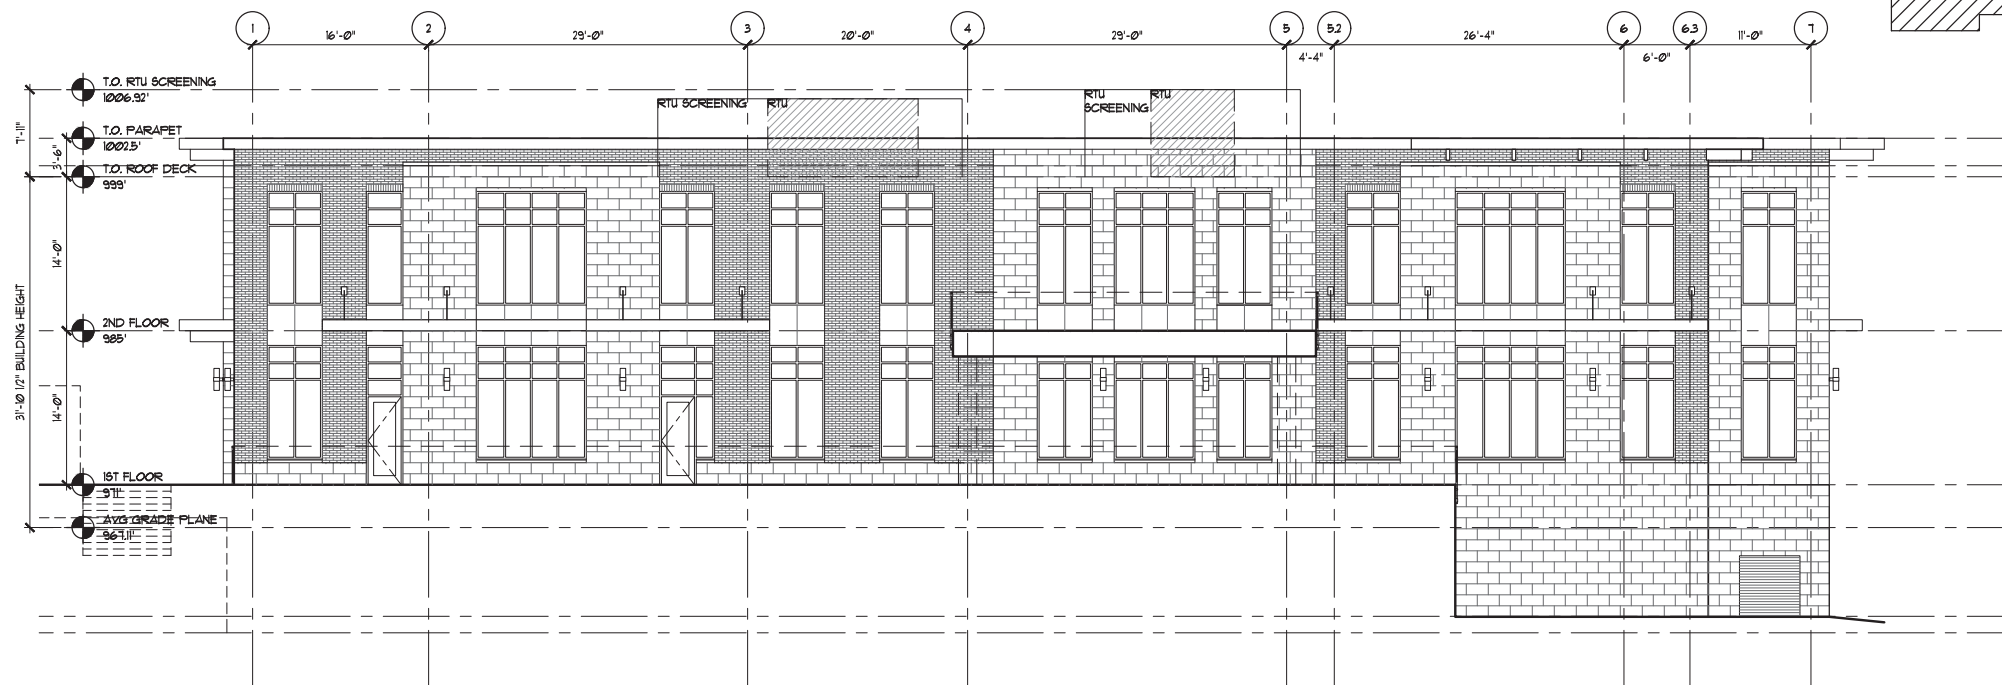
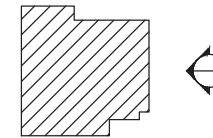


3 EAST ELEVATION
1/8" = 1'-0"


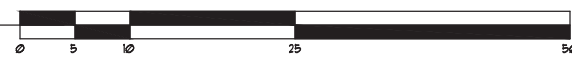


4 SOUTH ELEVATION
1/8" = 1'-0"

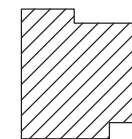

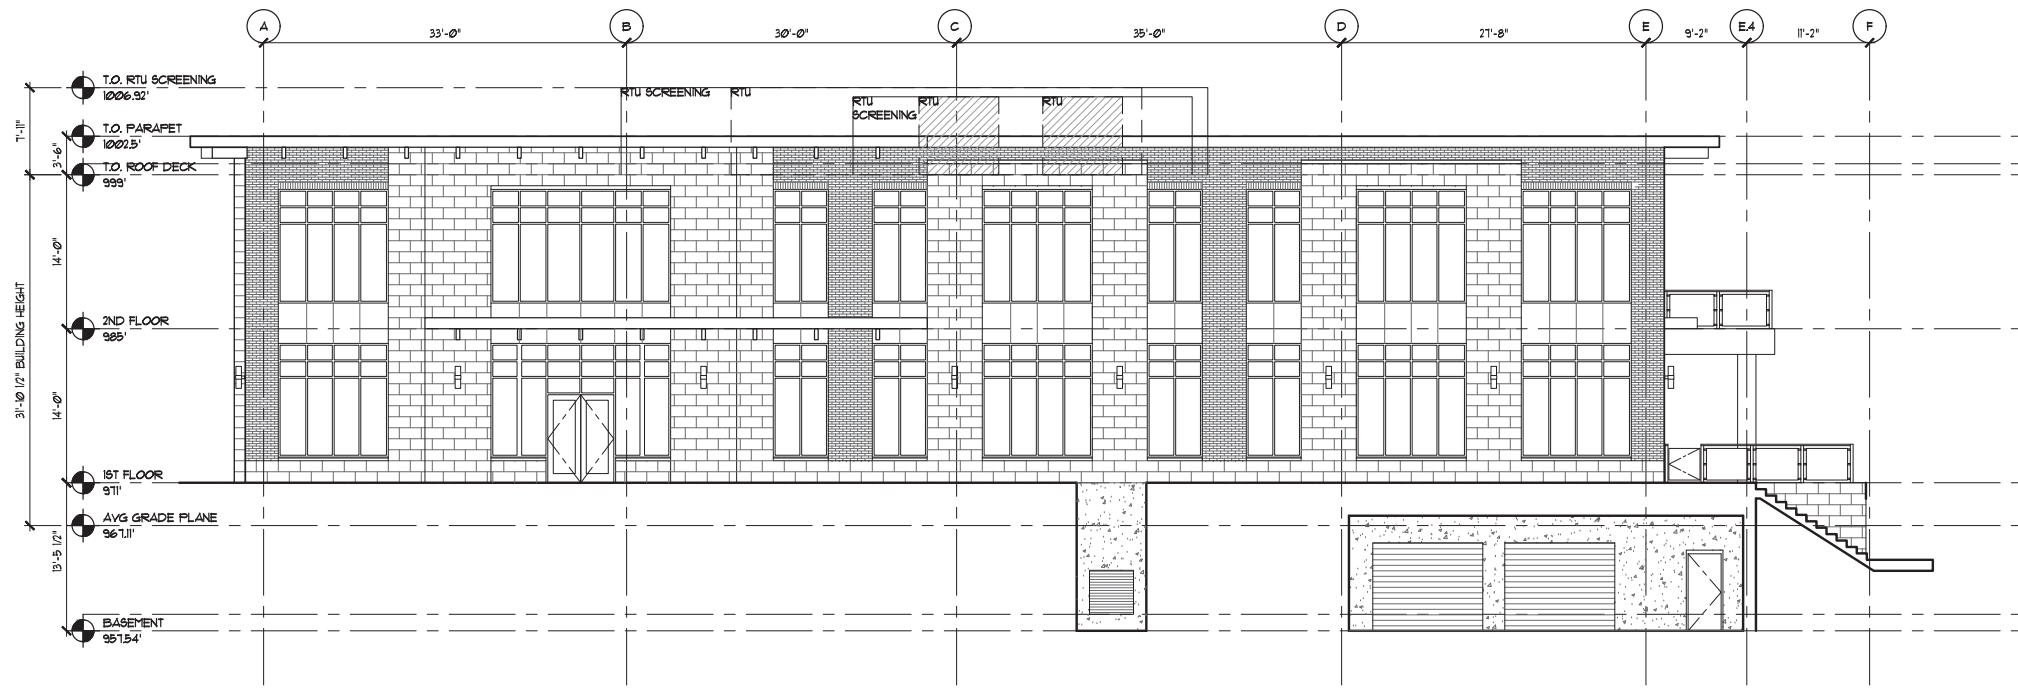

1 WEST ELEVATION
1/8" = 1'-0"

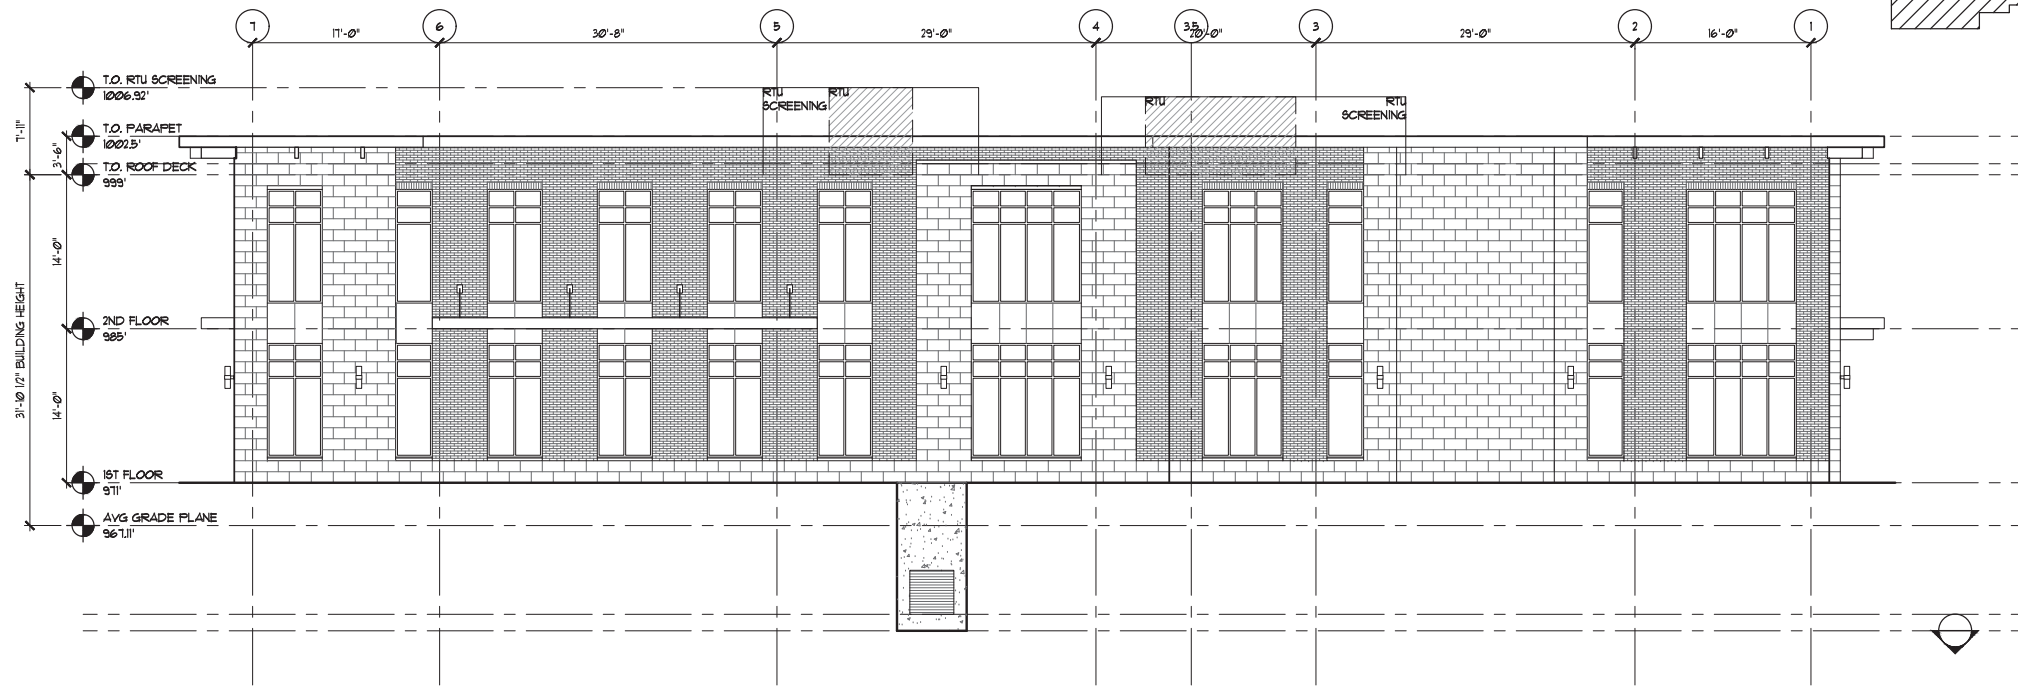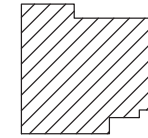

2 NORTH ELEVATION
1/8" = 1'-0"

